


THICKET PRIORY

GROUND FLOOR PLAN

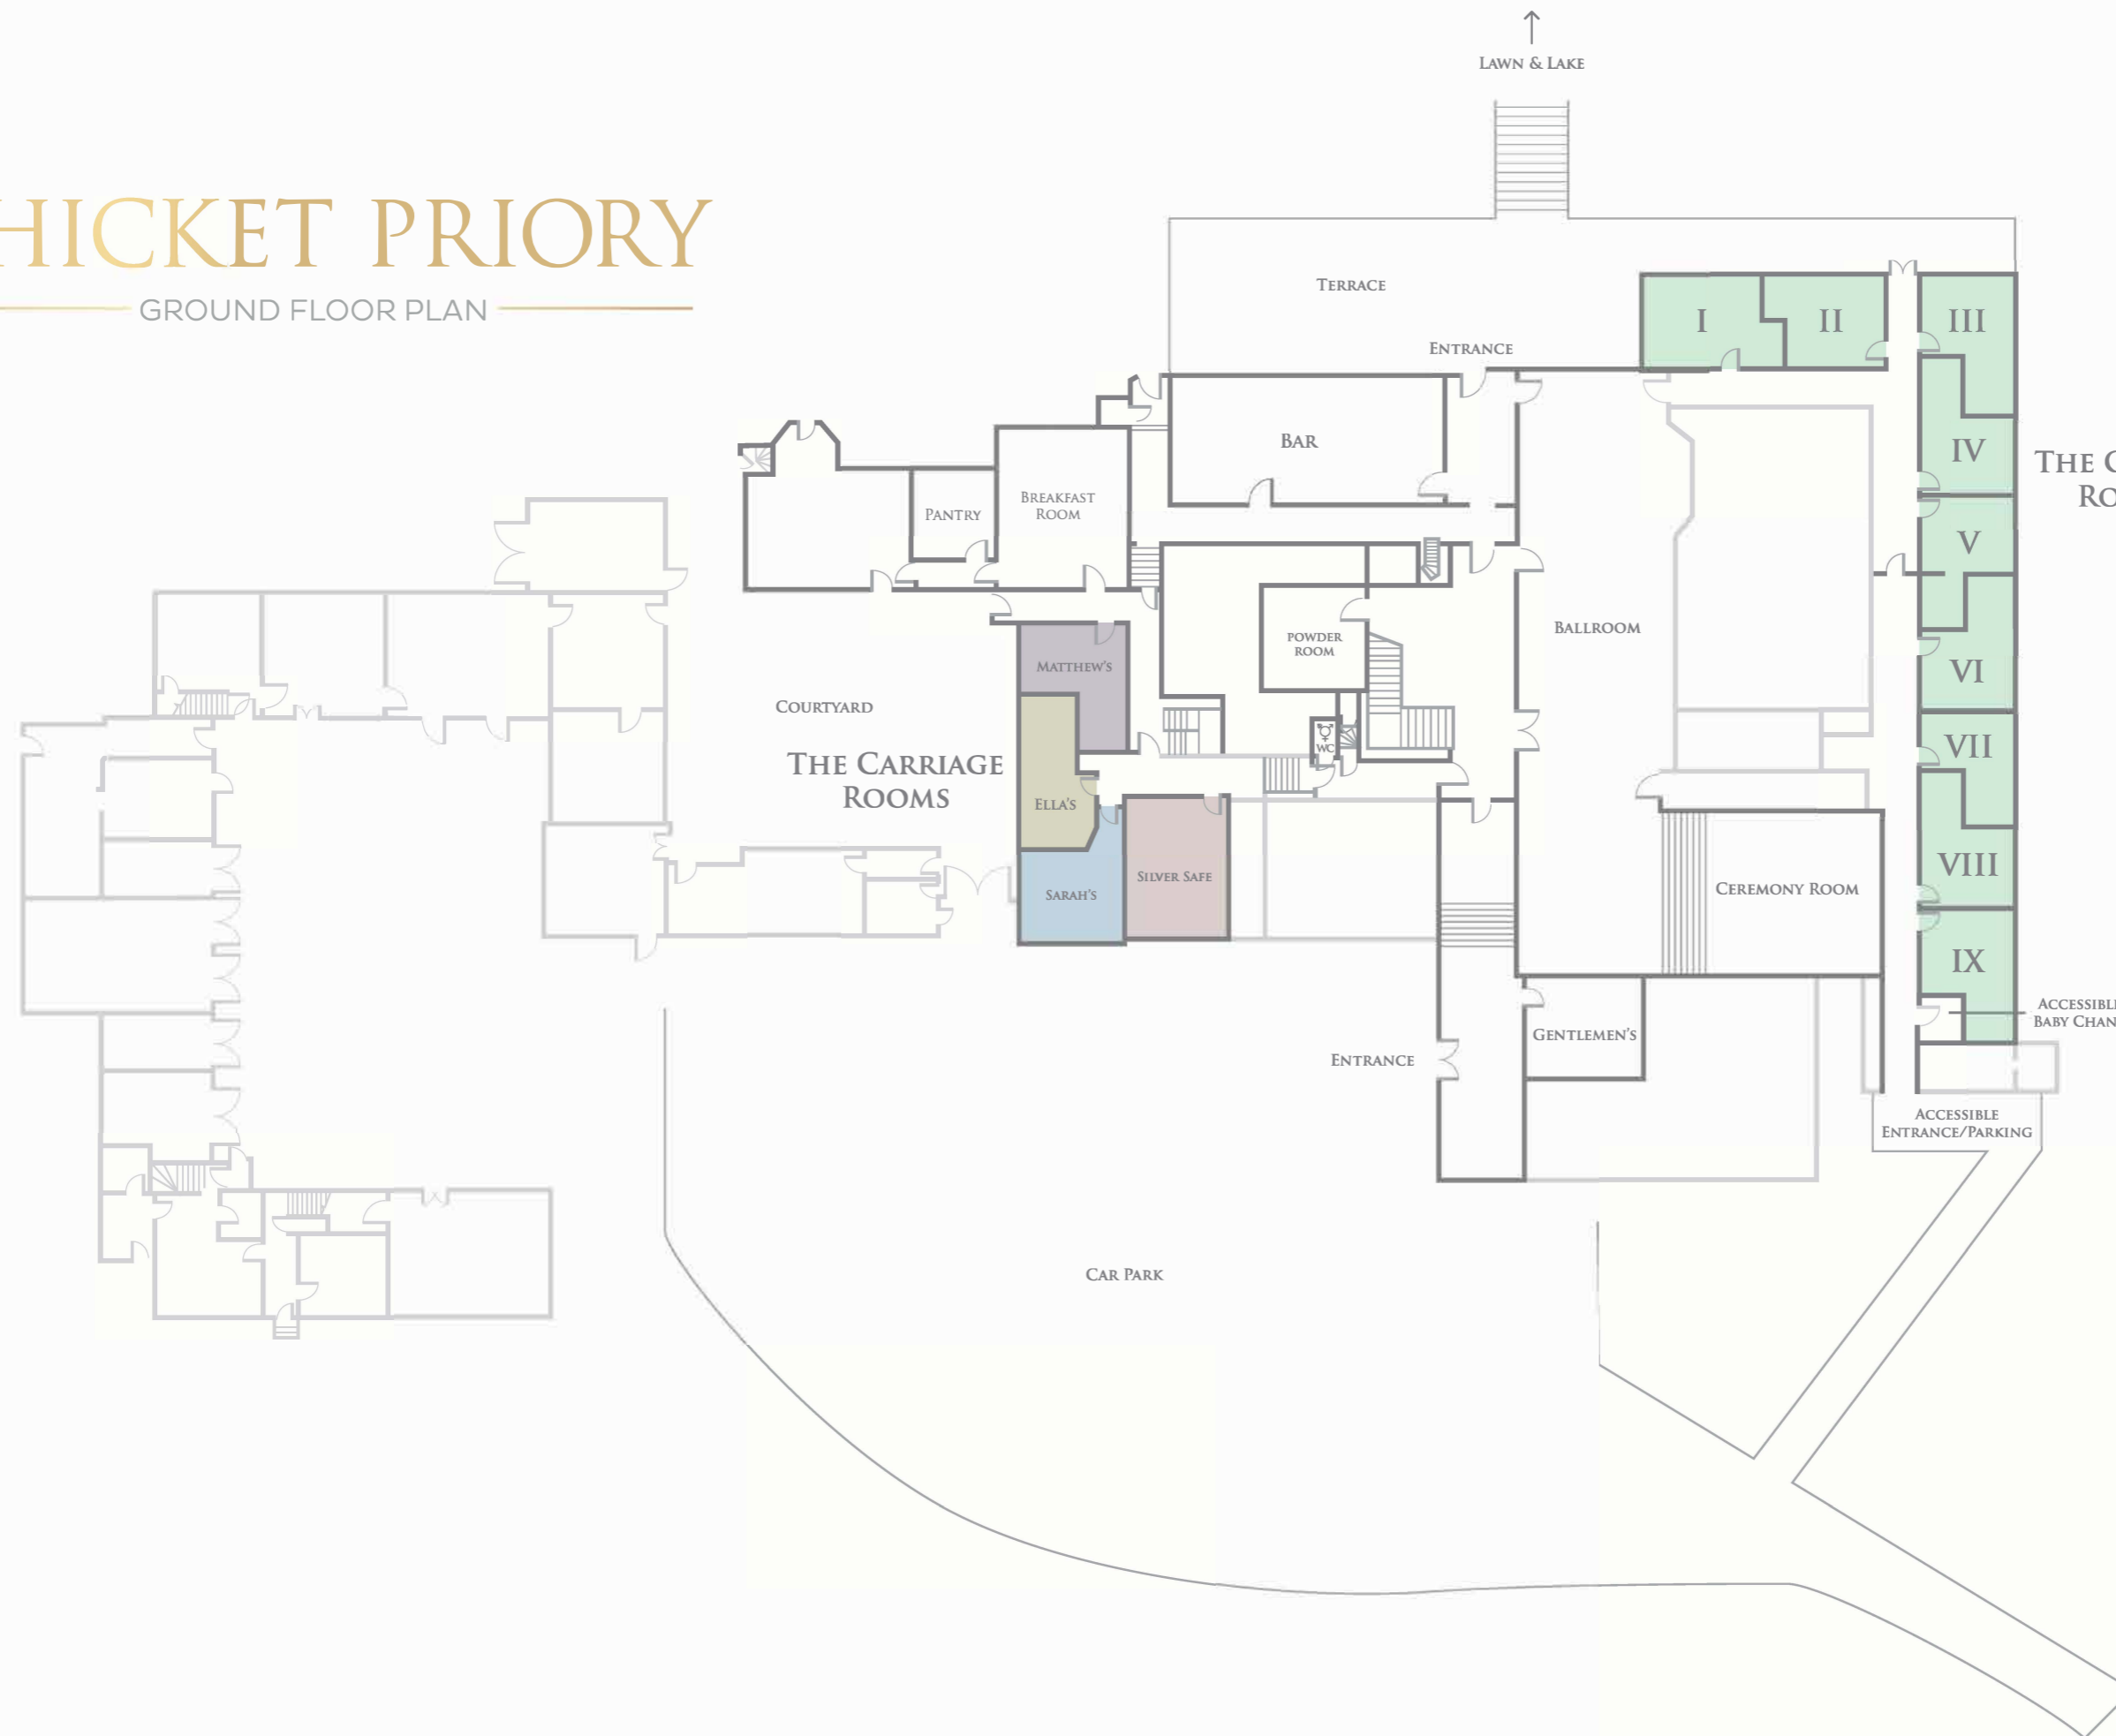

- COUSIN BERTIE'S
- AUNTY JOAN'S
- SIR SALTMARSH'S
- ANNA'S
- CROMWELL'S
- SISTER ANNE'S
- SISTER BRIDGET'S
- SIR MERVYN'S
- THEODOSIA'S
- LADY CAROLINE'S
- LADY ISOBEL'S
- BRIDE'S
- UNCLE MONTY'S
- MISS NICOLETTE'S
- NANNY'S
- VULIAMY'S
- VAVASOUR'S
- RAPUNZEL'S
- ROBERT'S
- UNCLE CLAUDE'S
- SPENCER'S
- EDWARD'S
- SILVER SAFE
- SARAH'S
- ELLA'S
- MATTHEW'S
- GARDEN ROOMS I-IX